



- ZONE 1.
- 1.SWITCH YARD.SUBSTATION 0.
- 2.GLUTEN DRYER #6.
- 3.WET END.
- 4.FIRST AID.
- AMENITY.SUBSTATION 2 & 9.
- 5.LABORATORY.
- 6.SUBSTATION 1.
- ZONE 2.
- 7.ETHANOL DISTILLERY.
- 8.ETHANOL CONTROL ROOM.
- 9.ETHANOL LOAD OUT.
- 10.ETHANOL STORAGE.
- 11.ETHANOL EVAPORATOR.
- 12.SUBSTATION 15.
- 13.COOLING TOWERS.
- 14.COMPRESSOR SHED.
- 15.SUBSTATION 7.
- 16.RAIL CONTROL/AMENITY.
- ZONE 3.
- 17.GLUCOSE PLANT.
- 18.GRAIN UNLOADER.
- 19.GRAIN STORAGE.
- ZONE 4.
- 20.FLOUR UNLOADER/STORAGE.
- 21.FLOUR MILL.
- SUBSTATIONS 8&12.
- 22.STARCH PLANT.
- ZONE 5.
- 23.BOILER HOUSE.
- 24.SUBSTATION 4.
- ZONE 6.
- 25.GLUTEN DRYER #5.
- 26.STARCH DRYERS #3 & 4.
- 27.GLUTEN PACKING.
- 28.STARCH PACKING.
- ZONE 7.
- 29.GLUTEN DRYER #7.
- 30.DDG DRYERS #1,2 & 3.
- 31.SUBSTATION 5.
- ZONE 8.
- 33.SYRUPS EVAPORATOR.
- 34.SUBSTATION 6.
- 35.DDG STORAGE.
- 36.DDG LOAD OUT.
- 37.DDG TENT.
- 38.DDG TANKS.
- 39.DDG PELLET MILL.
- 40.DDG DRYER #4.
- 41.COGEN CONSTRUCTION SITE.
- 42.ELECTRICAL COMPOUND.
- 43.WEIGHBRIDGE.

- ZONE 9.
- 44.STARCH DRYER #5.
- 45.CATIONIC PACKER.
- 46.RING DRYER DRYER #9.
- 47.CATIONIC DRYER.
- 48 GLUTEN DRYER #8.
- ZONE 10.
- 49.NORTH PACKER CONSTRUCTION ZONE.
- ZONE 11.
- 50.GAS FACILITY.
- 51.QA OFFICE.
- 52.NORTHERN CAR PARK.
- ZONE 12.
- 53.SAFETY HOUSE/WHS.
- 54.ENGINEERING & ADMIN. OFFICE.

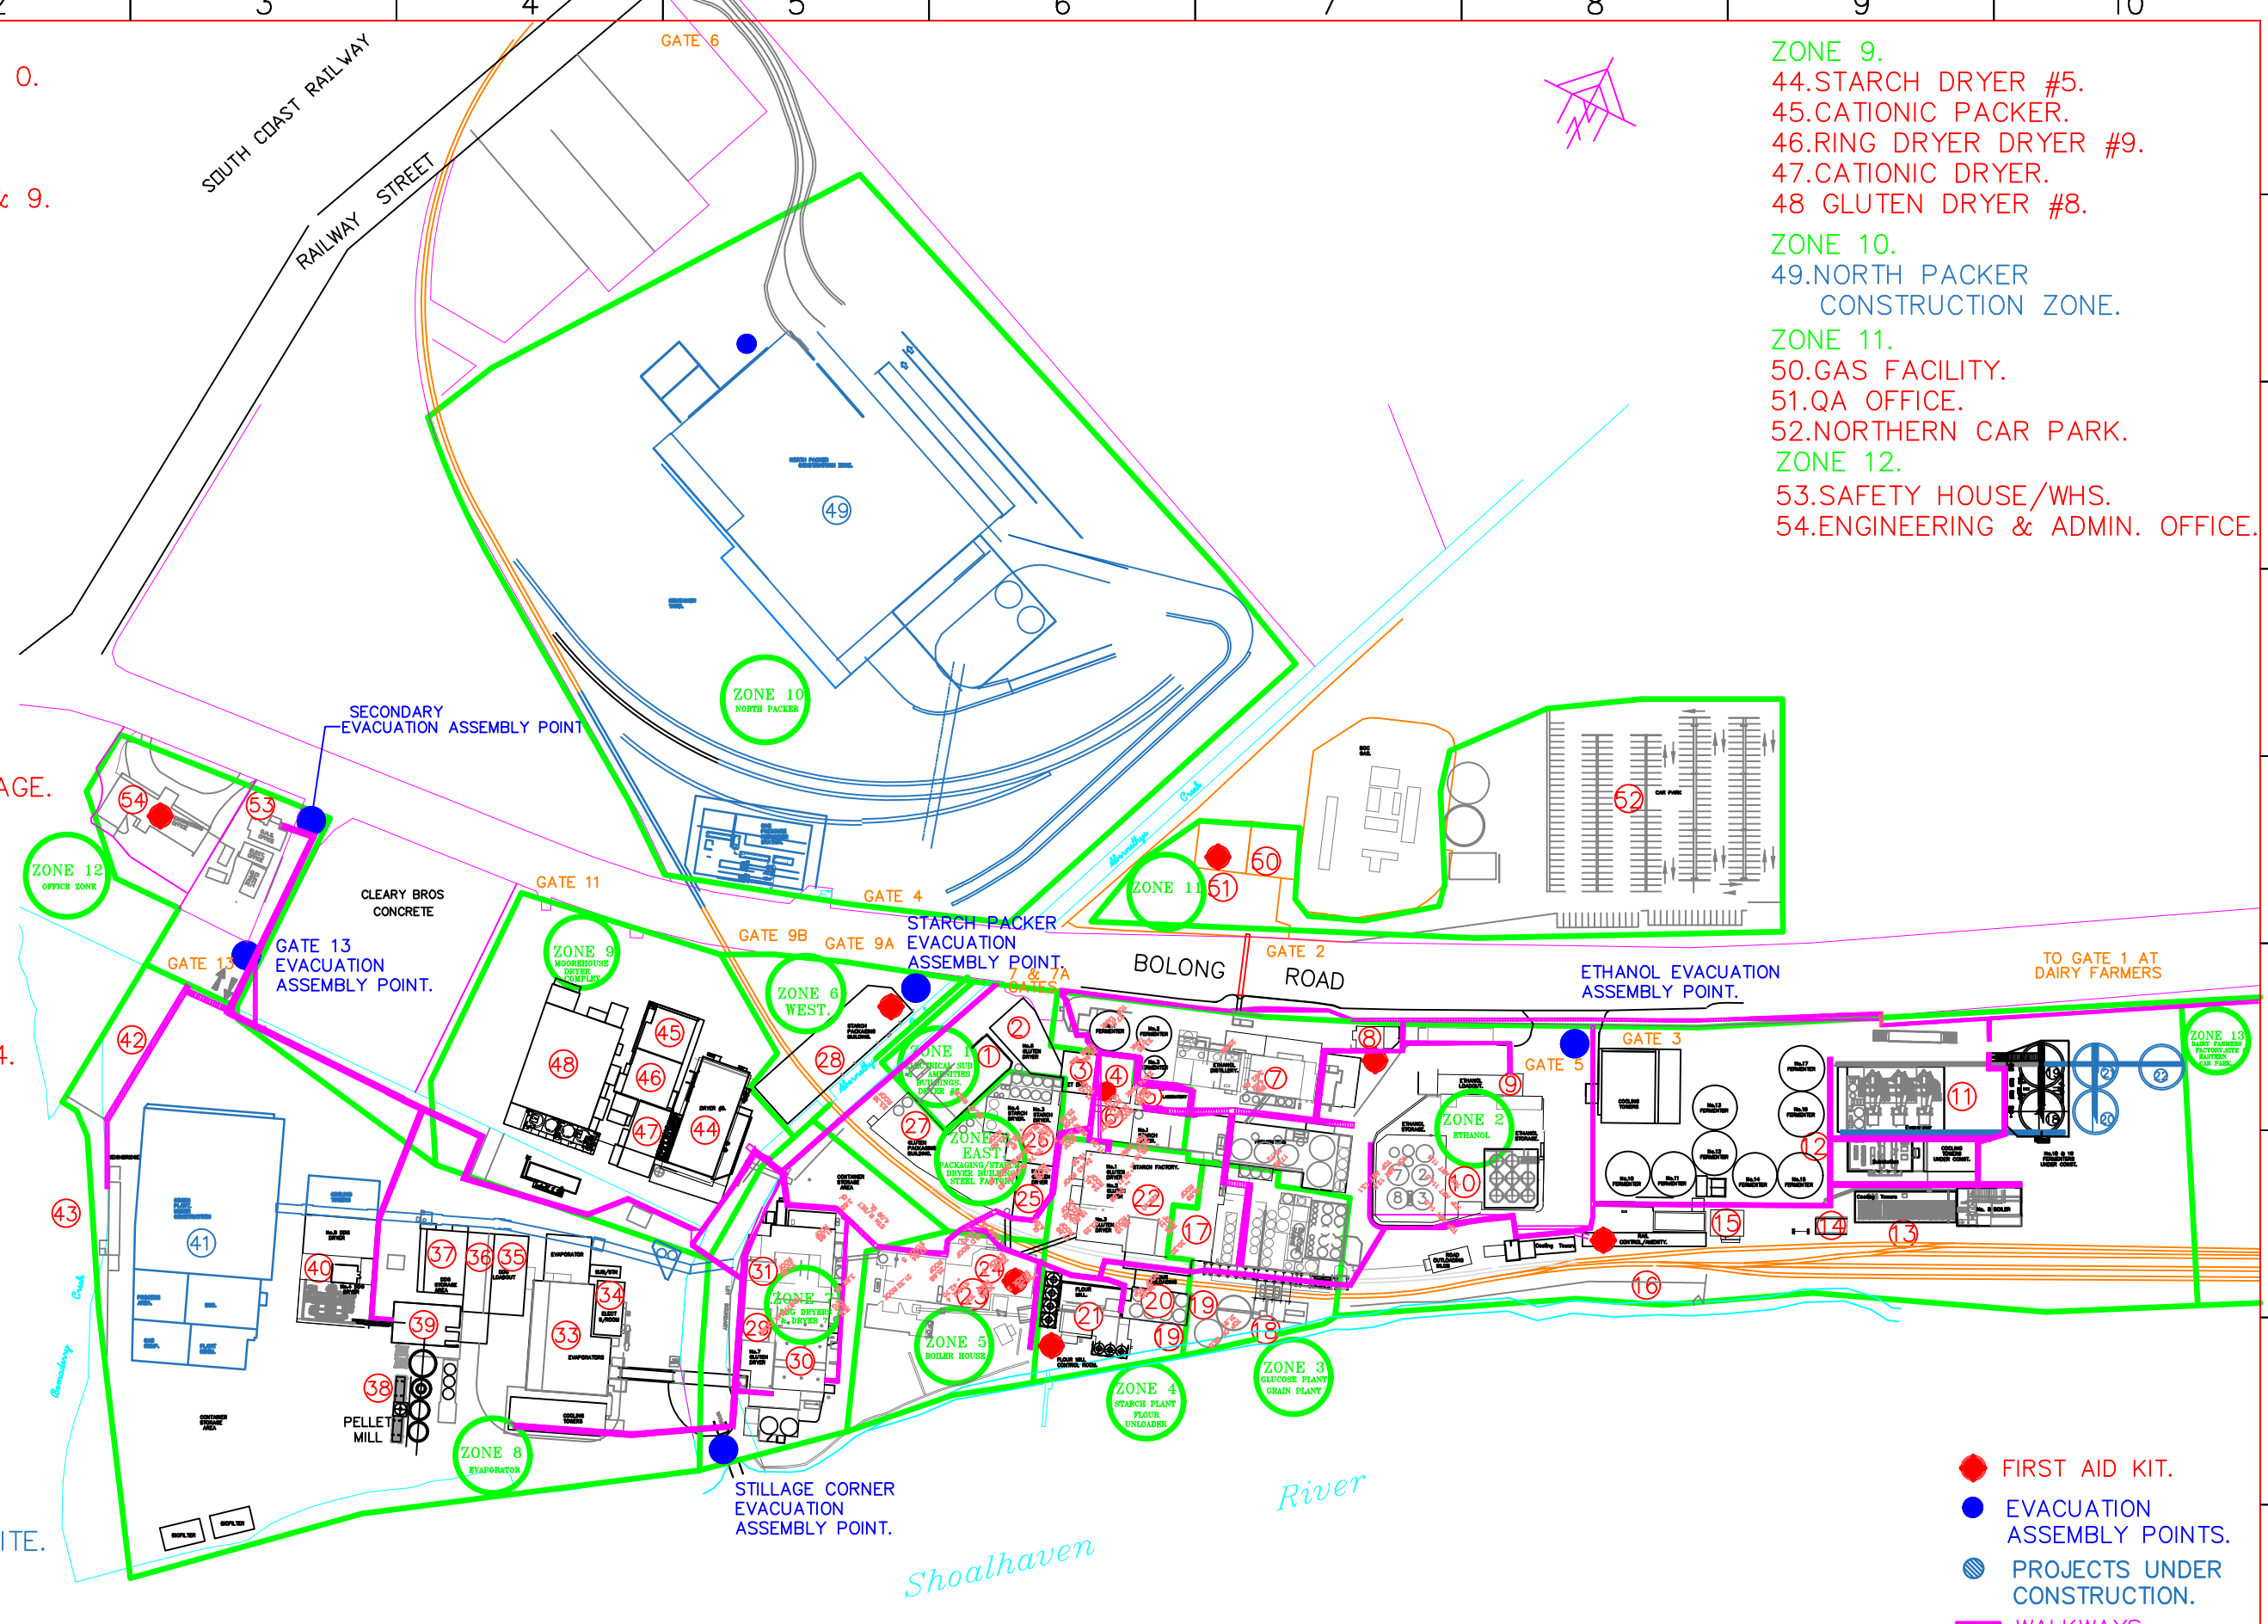

REV	ZONE	DETAILS	DRN	DATE	CHKD	APPD
P03	ALL	GD8	P.C.	14/11/22	A.T.	
P02	ALL	UPDATED.	P.C.	26/10/22	A.T.	
P01	ALL	PRELIMINARY.	P.C.	14/01/21	T.B.	

Commitment to Excellence



MANILDRA GROUP
100% AUSTRALIAN

GEM OF THE WEST

PC Drafting
0439 436508
Est. 2002

P.C.	DATE	SHOALHAVEN STARCHES.BOMADERRY.NSW.		SHT SIZE
CHKD	21/08/22	OVERALL PLANT SITE VIEW.		A3
A.T.		BUILDING NUMBERS.		REV.
APPD	DATE	PROJECT No.	DWG No.	P03
		7314A	MN7314-001	
	SCALE			
	1:2500(A3)			