
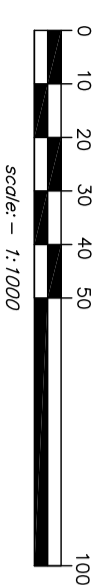


OVERALL SITE PLAN SHOWING PROPOSED NEW EQUIPMENT FOR FLOUR MILLING

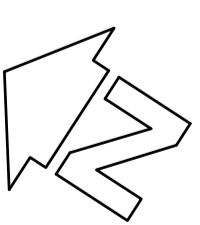


DATE	1:1000	SCALE	1:1000
PROJECT	NEW EQUIPMENT FOR FLOUR MILLING		
CLIENT	BOLONG ROAD BOMADERRY		
DATE OF PLAN	23/32-02	DATE OF SUBMISSION	20-2-07

allen, price & associates
 75 Bullock Street, Murrumbidgee, NSW, 2541
 Phone: (02) 6392 4000
 Fax: (02) 6392 4001
 Email: info@apac.com.au

PLAN SHOWING THE LOCATION OF BUILDINGS AND STRUCTURES IN RELATION TO THE SITE AND EXISTING STRUCTURES IN BOLONG ROAD, BOMADERRY WITHIN THE CITY OF SHOALHAVEN

REF. NO.	23132-02
SHEET	1
OF	1
SCALE	A

Liability limited by a scheme approved under Standard Contract Conditions

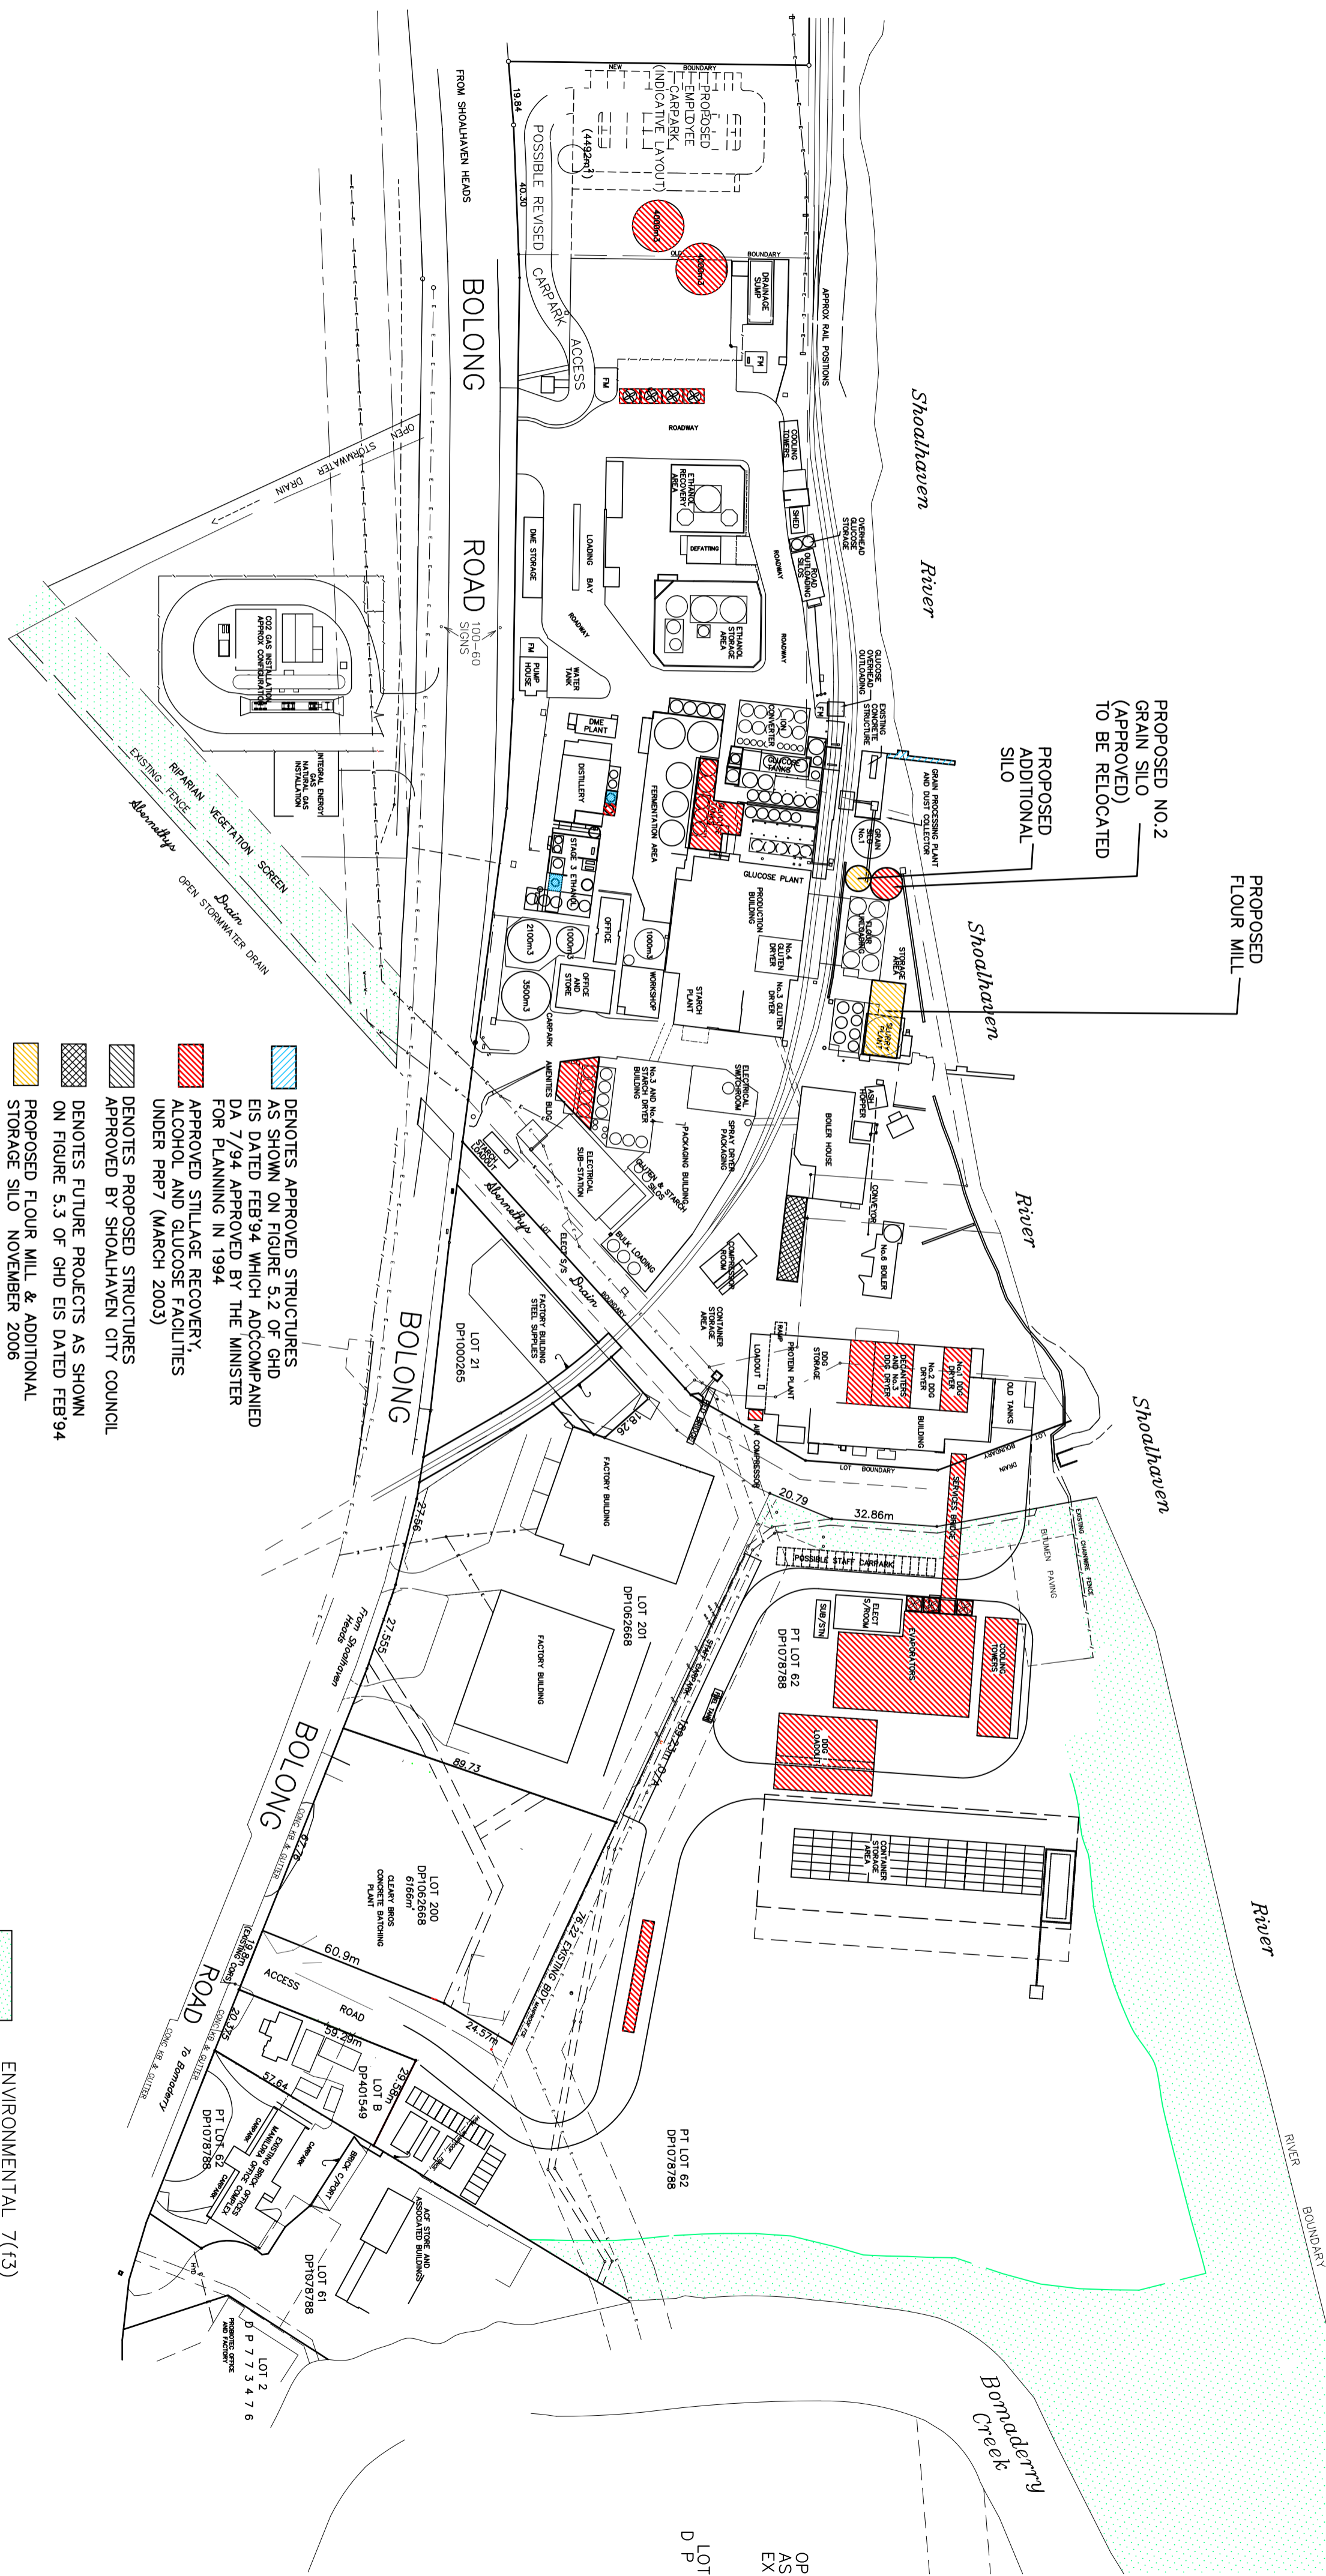

- DENOTES APPROVED STRUCTURES AS SHOWN ON FIGURE 5.2 OF GHD EIS DATED FEB'94 WHICH ACCOMPANIED DA 7/94 APPROVED BY THE MINISTER FOR PLANNING IN 1994
- APPROVED STILLAGE RECOVERY, ALCOHOL AND GLUCOSE FACILITIES UNDER PRP7 (MARCH 2003)
- DENOTES PROPOSED STRUCTURES APPROVED BY SHOALHAVEN CITY COUNCIL
- DENOTES FUTURE PROJECTS AS SHOWN ON FIGURE 5.3 OF GHD EIS DATED FEB'94
- PROPOSED FLOUR MILL & ADDITIONAL STORAGE SILO NOVEMBER 2006

ENVIRONMENTAL 7(f3) (Foreshore Protection) ZONE AND RIPARIAN ZONE

OP AS EX DP LOT